


LEGEND


- PAVEMENT RECONSTRUCTION
- PROPOSED PERMANENT EASEMENT FOR DRAINAGE
- PROPOSED CONCRETE SIDEWALK
- PROPOSED CLOSED DRAINAGE
- EXISTING EDGE OF PAVEMENT
- DRIVEWAY WORK LIMIT
- LIMITS OF GRADING
- PROPOSED FEE ACQUISITION
- PROPOSED TEMPORARY EASEMENT
- PROPOSED PERMANENT EASEMENT FOR SLOPE STABILITY
- HB - EXISTING HIGHWAY RIGHT-OF-WAY
- PE - PROPOSED PERMANENT EASEMENT
- TE - PROPOSED TEMPORARY EASEMENT
- FEE - PROPOSED FEE TAKING

PRELIMINARY DESIGN DRAWINGS
DO NOT USE FOR CONSTRUCTION PURPOSES

ALL PROPERTY LINES SHOWN ARE AS DEPICTED
ON AVAILABLE TAX MAP INFORMATION

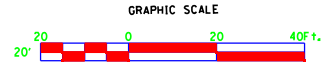

PROPOSED RETAINING WALL RELOCATION

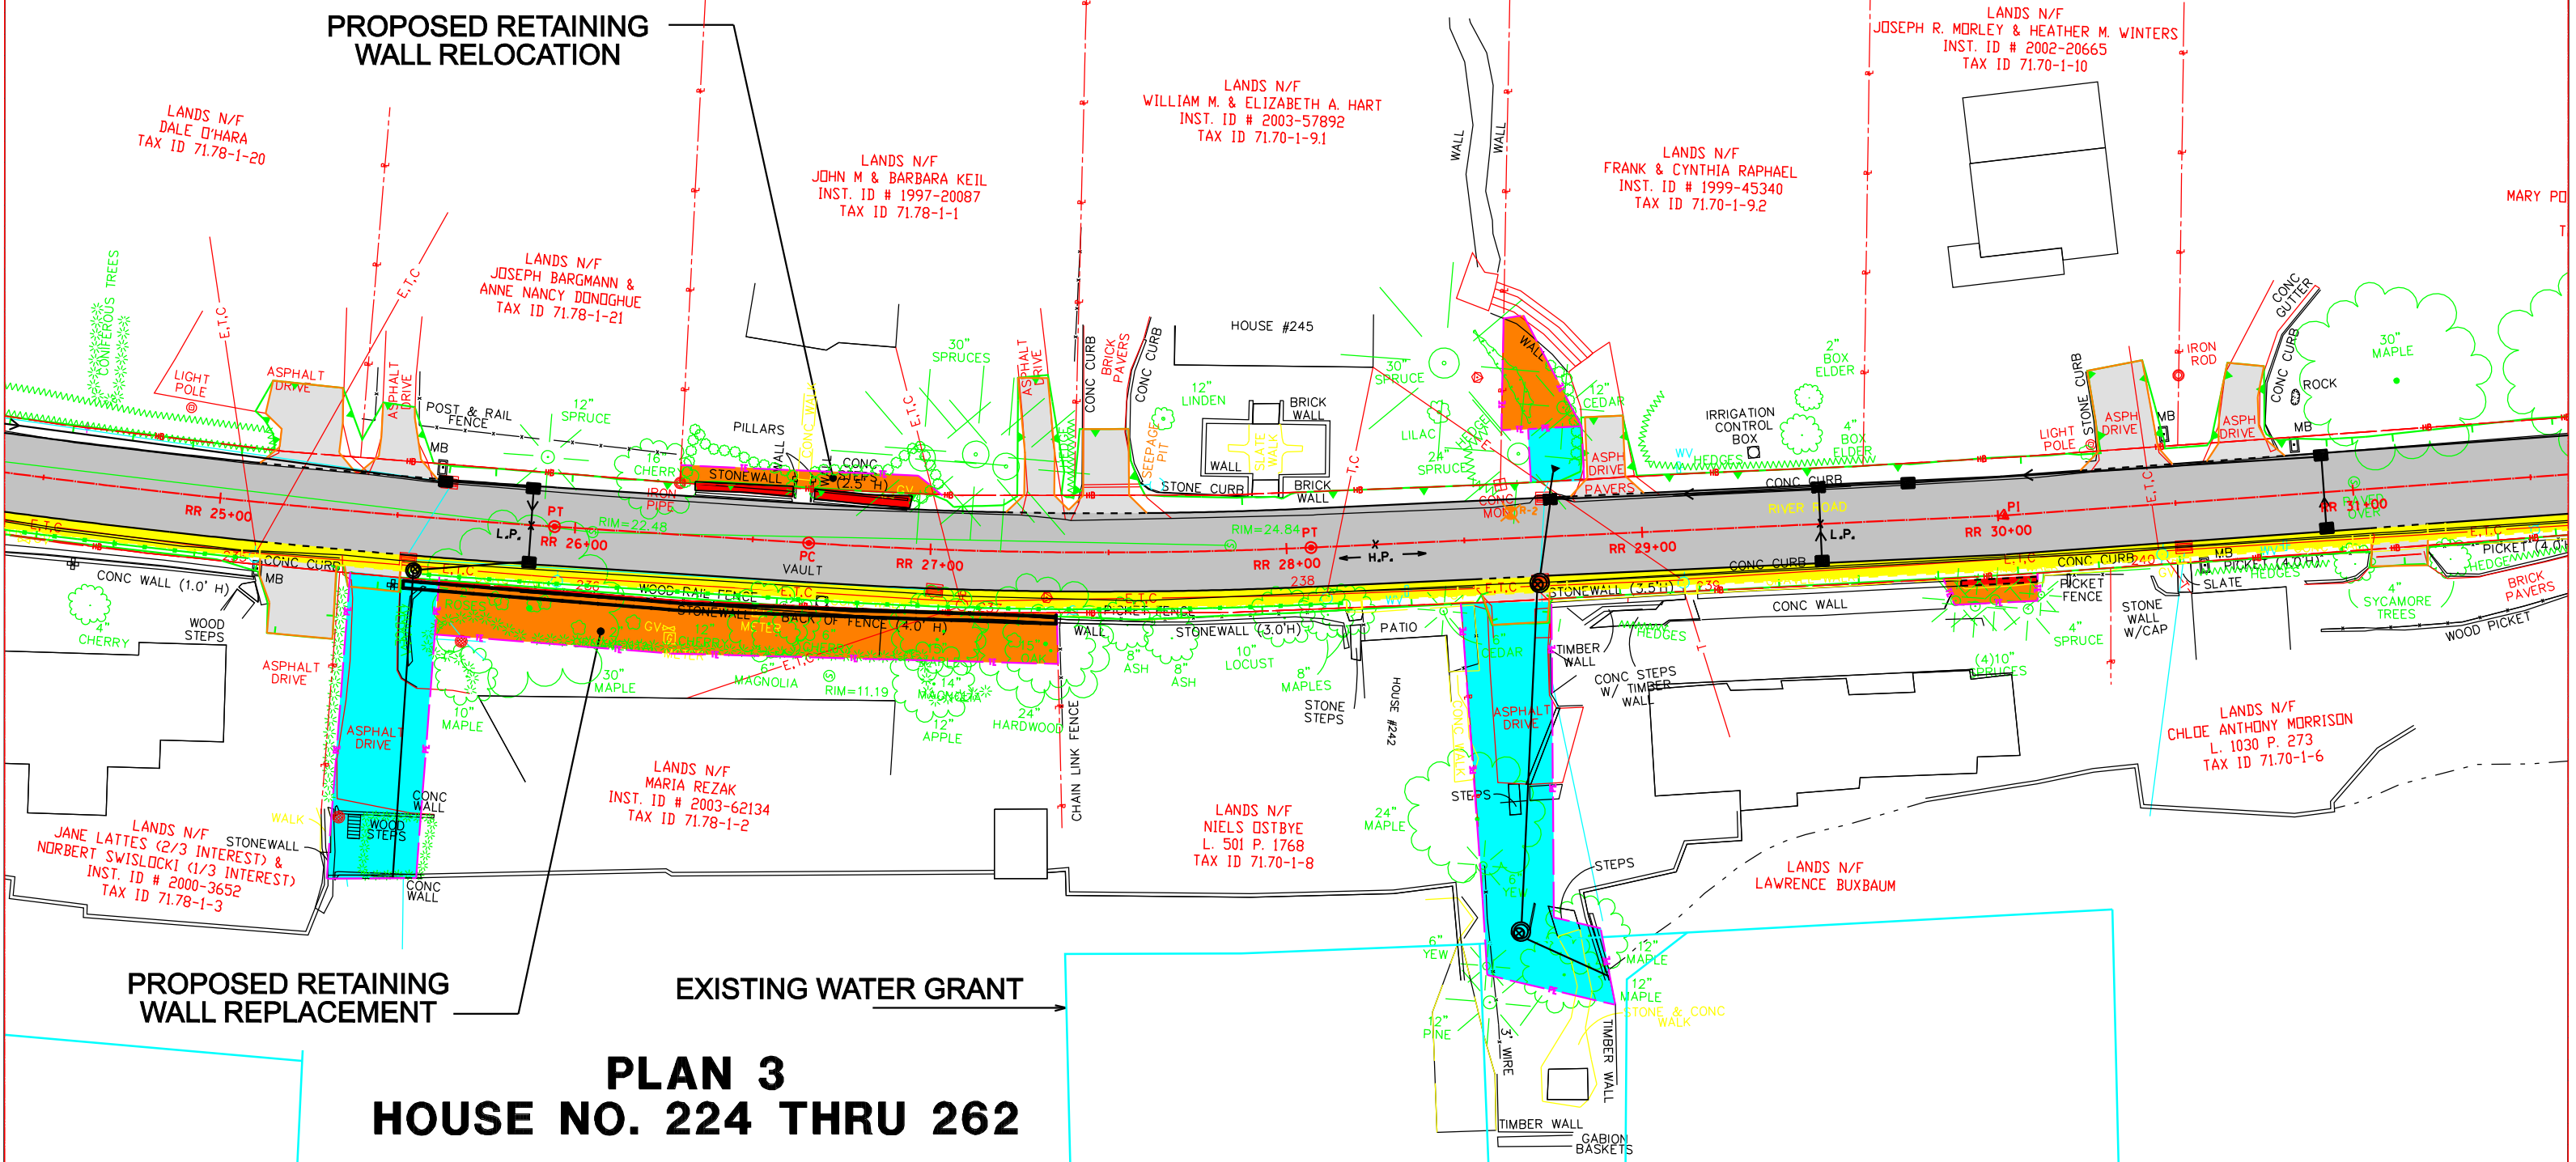

PROPOSED RETAINING WALL REPLACEMENT

EXISTING WATER GRANT

**PLAN 3
HOUSE NO. 224 THRU 262**