
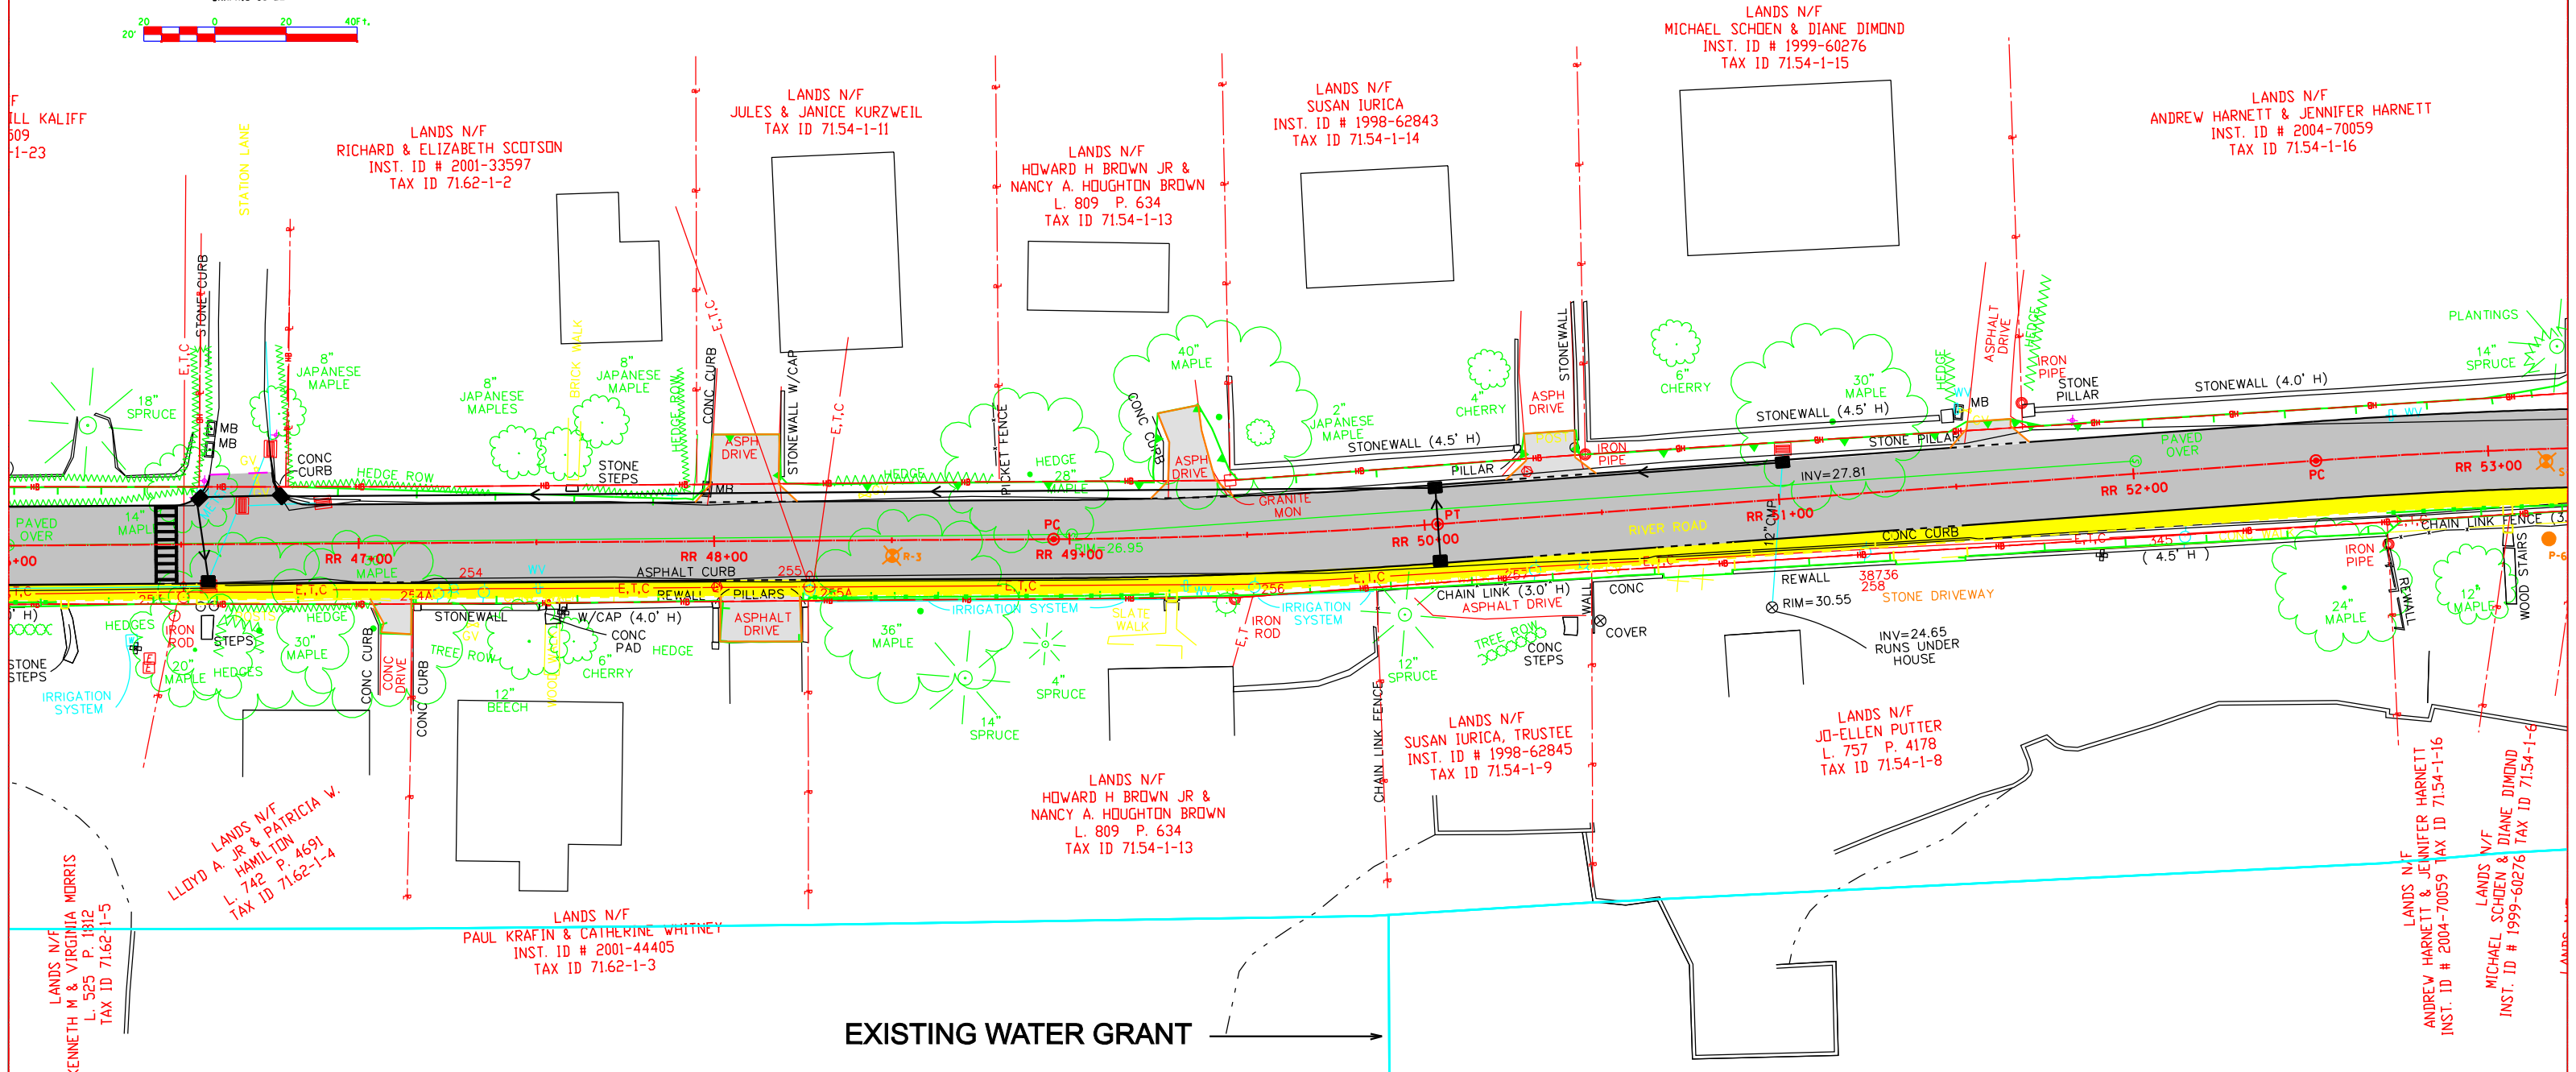


LEGEND

	PAVEMENT RECONSTRUCTION		PROPOSED FEE ACQUISITION
	PROPOSED PERMANENT EASEMENT FOR DRAINAGE		PROPOSED TEMPORARY EASEMENT
	PROPOSED CONCRETE SIDEWALK		PROPOSED PERMANENT EASEMENT FOR SLOPE STABILITY
	PROPOSED CLOSED DRAINAGE		EXISTING HIGHWAY RIGHT-OF-WAY
	EXISTING EDGE OF PAVEMENT		PROPOSED PERMANENT EASEMENT
	DRIVEWAY WORK LIMIT		PROPOSED TEMPORARY EASEMENT
	LIMITS OF GRADING		PROPOSED FEE TAKING

PRELIMINARY DESIGN DRAWINGS
DO NOT USE FOR CONSTRUCTION PURPOSES

ALL PROPERTY LINES SHOWN ARE AS DEPICTED
ON AVAILABLE TAX MAP INFORMATION

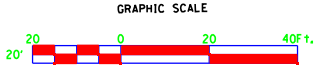

EXISTING WATER GRANT →

**PLAN 6
HOUSE NO. 159 THRU 180**