


| LEGEND | |
|--------|---|
| | PAVEMENT RECONSTRUCTION |
| | PROPOSED PERMANENT EASEMENT FOR DRAINAGE |
| | PROPOSED CONCRETE SIDEWALK |
| | PROPOSED CLOSED DRAINAGE |
| | EXISTING EDGE OF PAVEMENT |
| | DRIVEWAY WORK LIMIT |
| | LIMITS OF GRADING |
| | PROPOSED FEE ACQUISITION |
| | PROPOSED TEMPORARY EASEMENT |
| | PROPOSED PERMANENT EASEMENT FOR SLOPE STABILITY |
| | HB - EXISTING HIGHWAY RIGHT-OF-WAY |
| | PE - PROPOSED PERMANENT EASEMENT |
| | TE - PROPOSED TEMPORARY EASEMENT |
| | FEE - PROPOSED FEE TAKING |

PRELIMINARY DESIGN DRAWINGS
DO NOT USE FOR CONSTRUCTION PURPOSES

ALL PROPERTY LINES SHOWN ARE AS DEPICTED
ON AVAILABLE TAX MAP INFORMATION

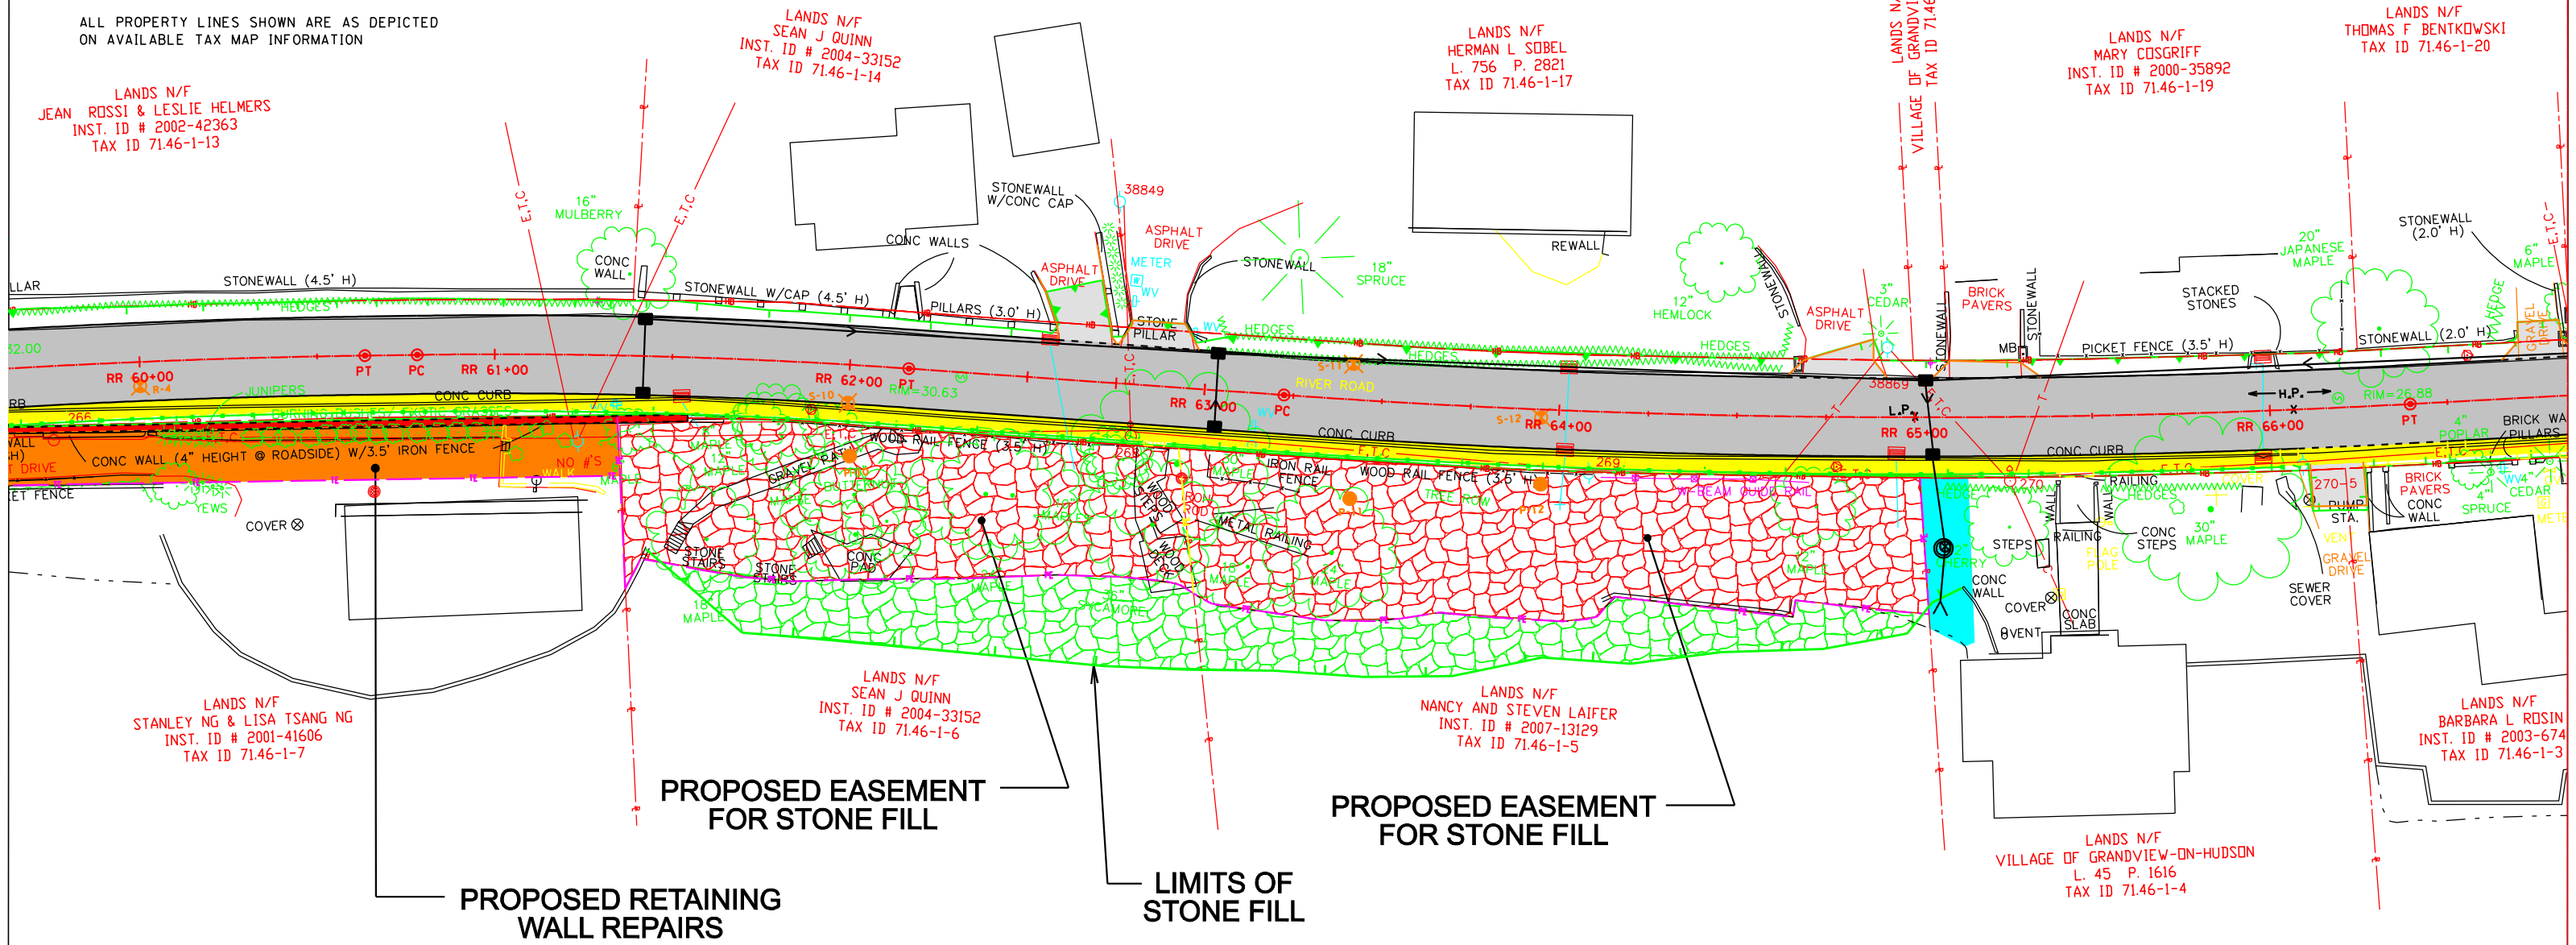

PLAN 8 HOUSE NO. 107 THRU 138