













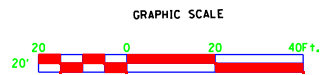


**LEGEND**

-  PAVEMENT RECONSTRUCTION
-  PROPOSED PERMANENT EASEMENT FOR DRAINAGE
-  PROPOSED CONCRETE SIDEWALK
-  PROPOSED CLOSED DRAINAGE
-  EXISTING EDGE OF PAVEMENT
-  DRIVEWAY WORK LIMIT
-  LIMITS OF GRADING
-  PROPOSED FEE ACQUISITION
-  PROPOSED TEMPORARY EASEMENT
-  PROPOSED PERMANENT EASEMENT FOR SLOPE STABILITY
-  HB - EXISTING HIGHWAY RIGHT-OF-WAY
-  PE - PROPOSED PERMANENT EASEMENT
-  TE - PROPOSED TEMPORARY EASEMENT
-  FEE - PROPOSED FEE TAKING

PRELIMINARY DESIGN DRAWINGS  
DO NOT USE FOR CONSTRUCTION PURPOSES

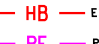ALL PROPERTY LINES SHOWN ARE AS DEPICTED  
ON AVAILABLE TAX MAP INFORMATION




LANDS N/F  
MARY CALLAN  
1998-57488  
71.62-1-16

LANDS N/F  
DIANE TOMASELLO SMITH  
INST. ID # 2000-31401  
TAX ID 71.62-1-18

LANDS N/F  
DIANE TOMASELLO SMITH  
L. 276 P.2529  
TAX ID 71.62-1-19

LANDS N/F  
KENNETH M. & VIRGINIA B. MORRIS  
L. 10 P. 1477  
TAX ID 71.62-1-22

LANDS N/F  
DAVID KALIFF & J.  
L. 599 P. 5  
TAX ID 71.62-

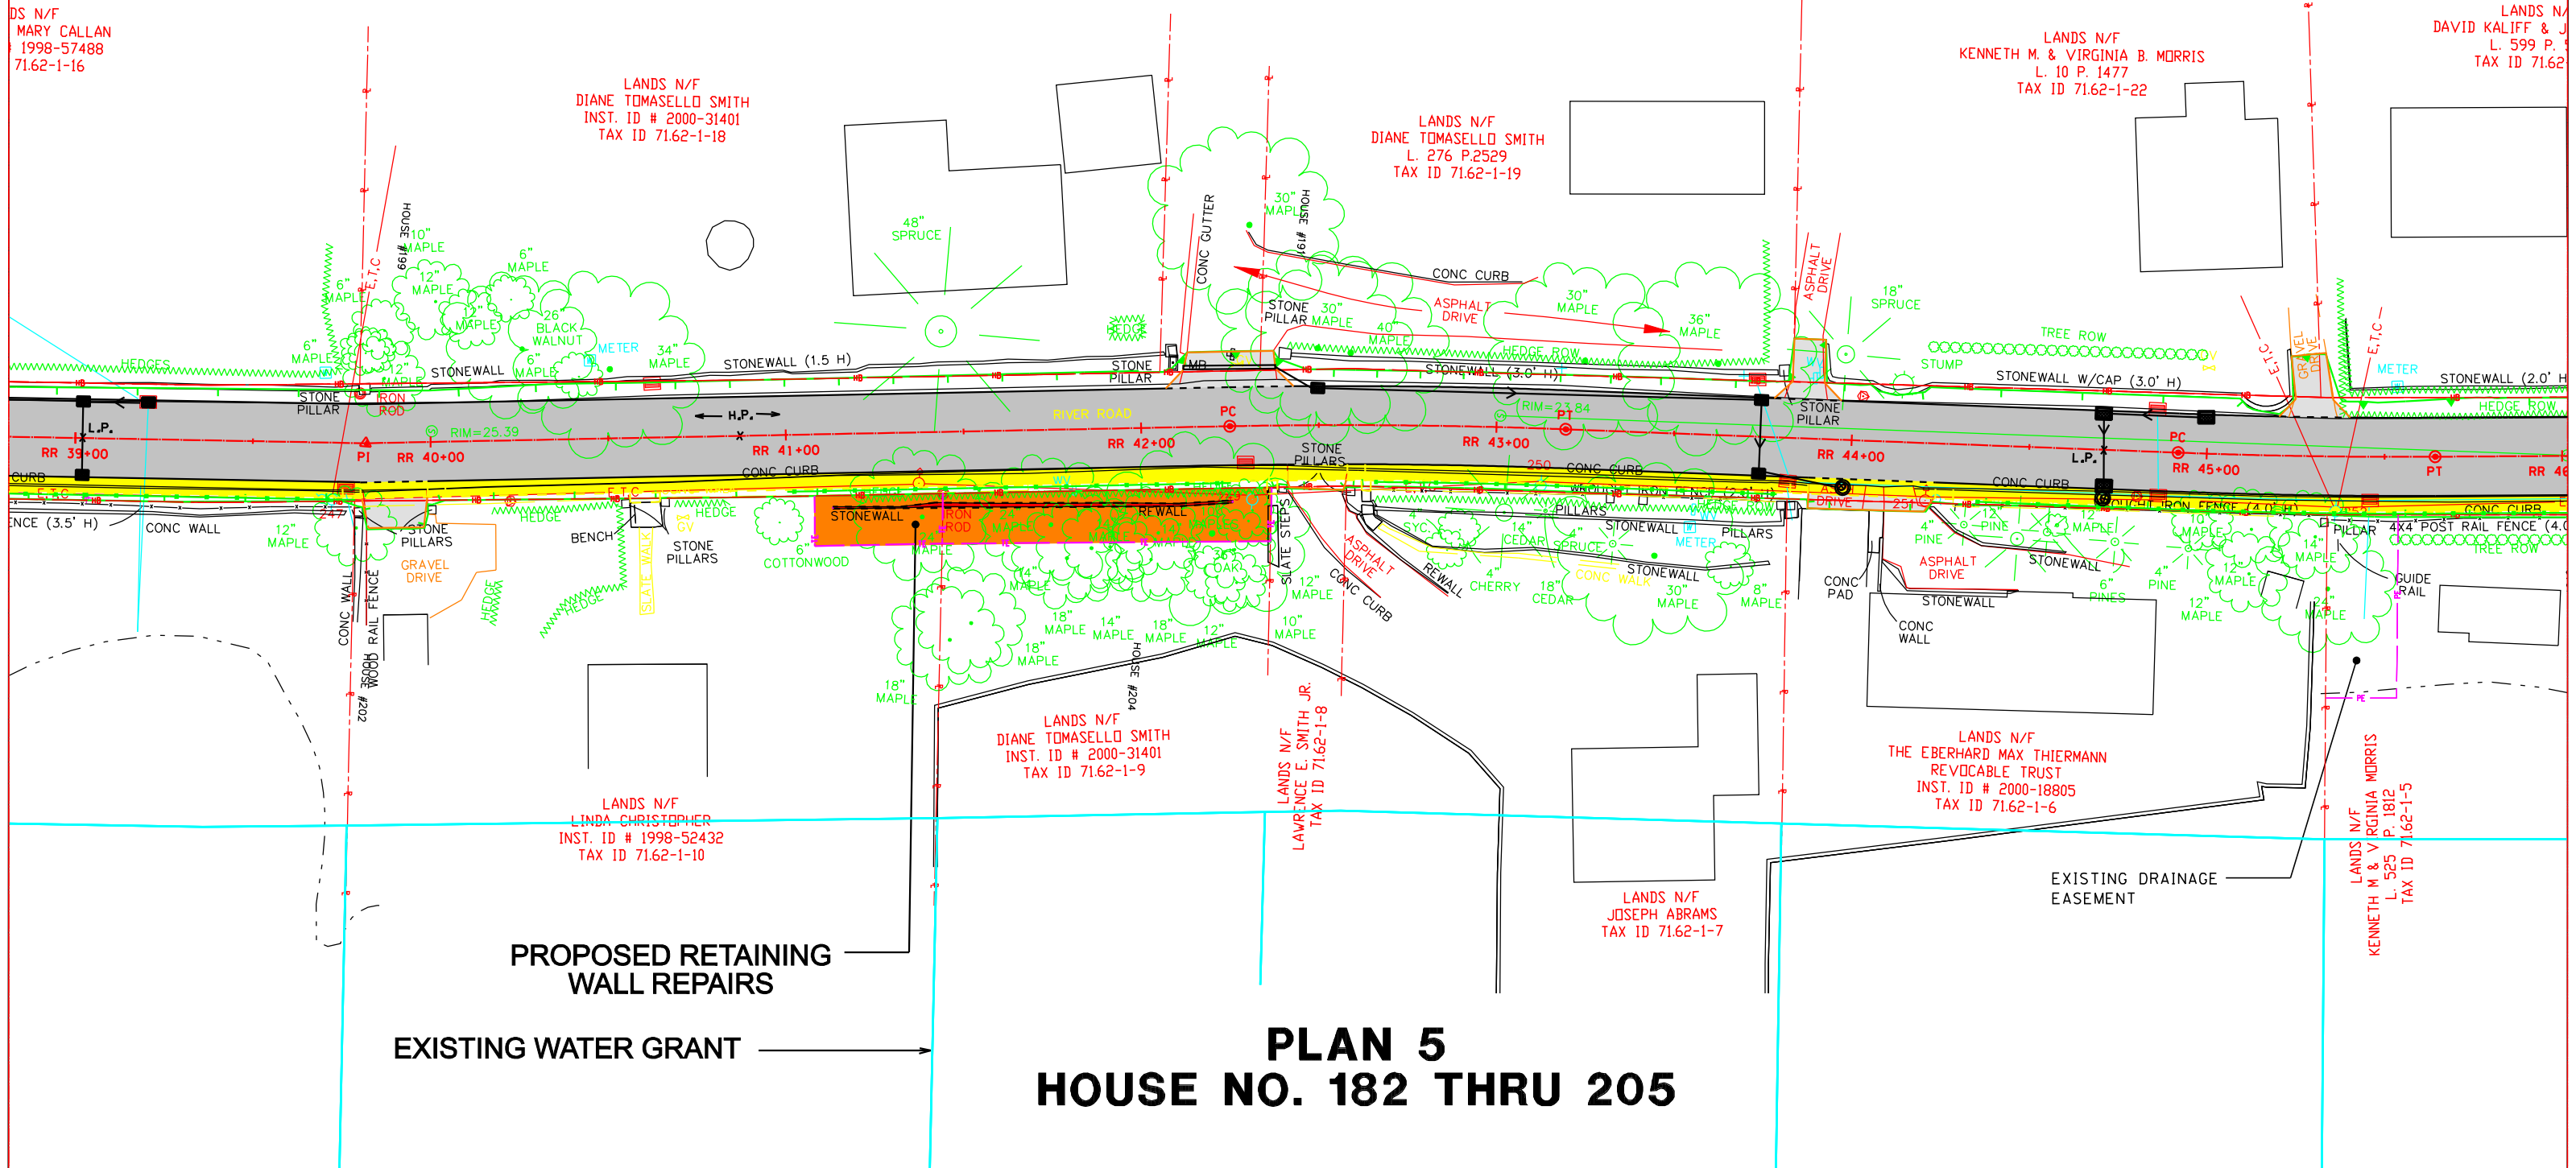

**PROPOSED RETAINING WALL REPAIRS**  
**EXISTING WATER GRANT**

**PLAN 5**  
**HOUSE NO. 182 THRU 205**

LANDS N/F  
DIANE TOMASELLO SMITH  
INST. ID # 2000-31401  
TAX ID 71.62-1-9

LANDS N/F  
LAWRENCE E. SMITH JR.  
TAX ID 71.62-1-8

LANDS N/F  
JOSEPH ABRAMS  
TAX ID 71.62-1-7

LANDS N/F  
THE EBERHARD MAX THIERMANN  
REVOCABLE TRUST  
INST. ID # 2000-18805  
TAX ID 71.62-1-6

LANDS N/F  
KENNETH M. & VIRGINIA MORRIS  
L. 525 P. 1812  
TAX ID 71.62-1-5